


PK NAIL
FOUND

DUKE STREET 60' R/W

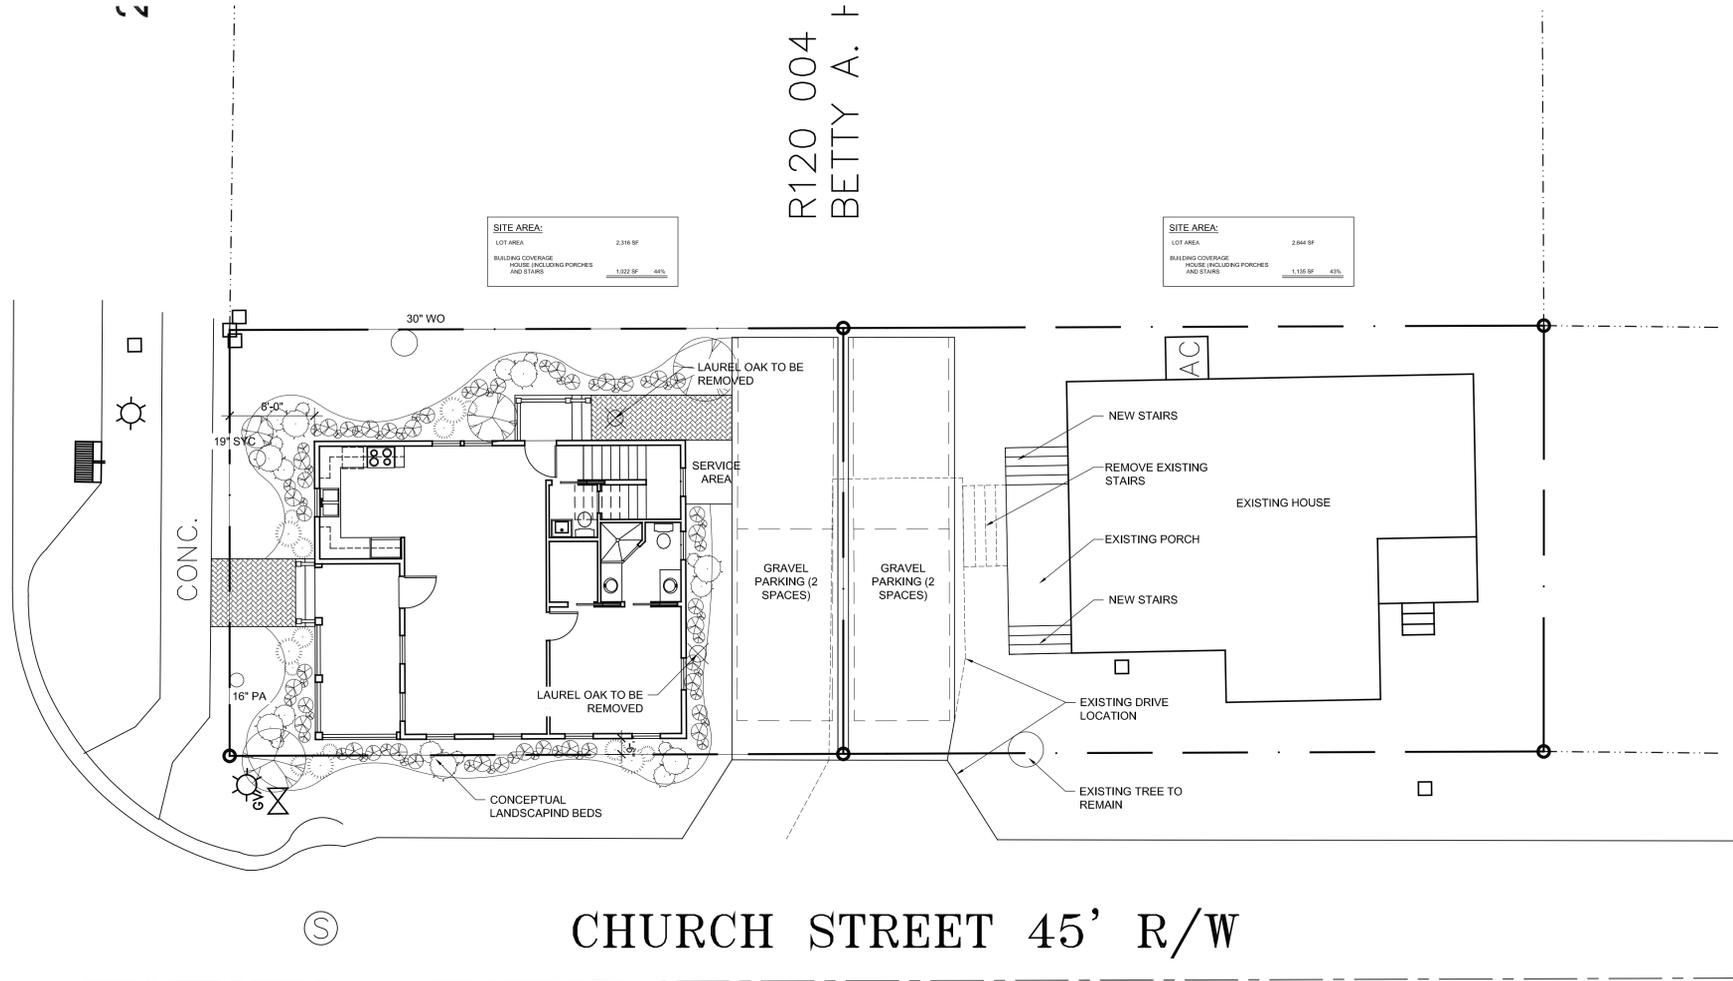

SITE AREA:
LOT AREA 2,316 SF
BUILDING COVERAGE, PORCHES INCLUDING PORCHES AND STAIRS 1,822 SF 79%

SITE AREA:
LOT AREA 2,644 SF
BUILDING COVERAGE, PORCHES INCLUDING PORCHES AND STAIRS 1,156 SF 43%

R120 004
BETTY A. F

R120 004 000 0500 0000
CENTRAL BAPTIST CHURCH

CHURCH STREET 45' R/W

1 SITE PLAN
A101 SCALE: 1/4" = 1'-0"

RELEASED FOR CONSTRUCTION
 NOT FOR CONSTRUCTION

T.M.A. ARCHITECT
T. MICHAELS - ARCHITECT
PORT ROYAL, SC
843.252.2454

NEW RESIDENCE:
CHURCH AND DUKE
BEAUFORT, SOUTH CAROLINA


No.	Issue / Revision Description	Date
HRB SUBMITTAL		06.27.16

Sheet Title
SITE PLAN


Drawn By: T. Michaels
Chk'd By: T. Michaels
Project ID: 16028

Sheet No.
A101

copyright © T. Michaels, RA all rights reserved

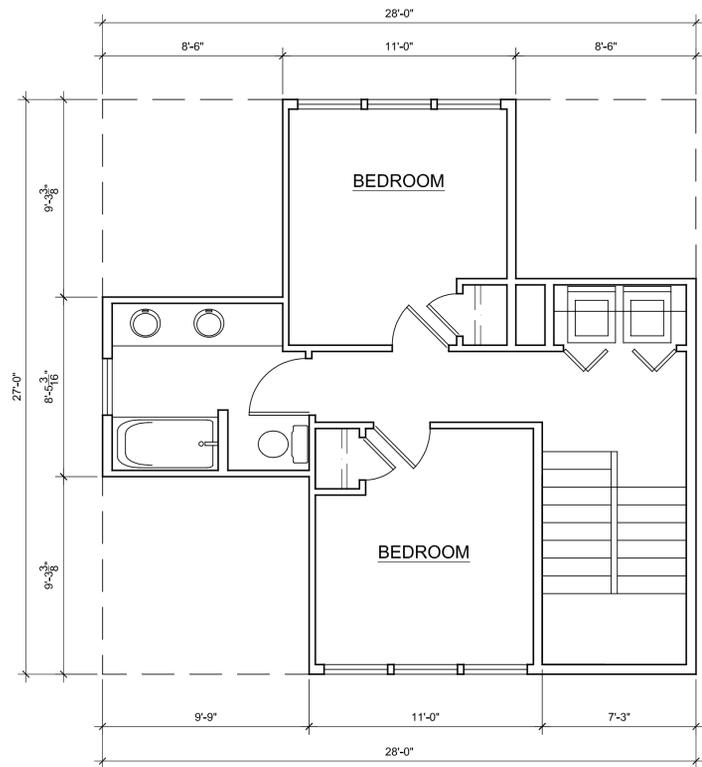


2 SECOND FLOOR
A102 SCALE: 1/4" = 1'-0"

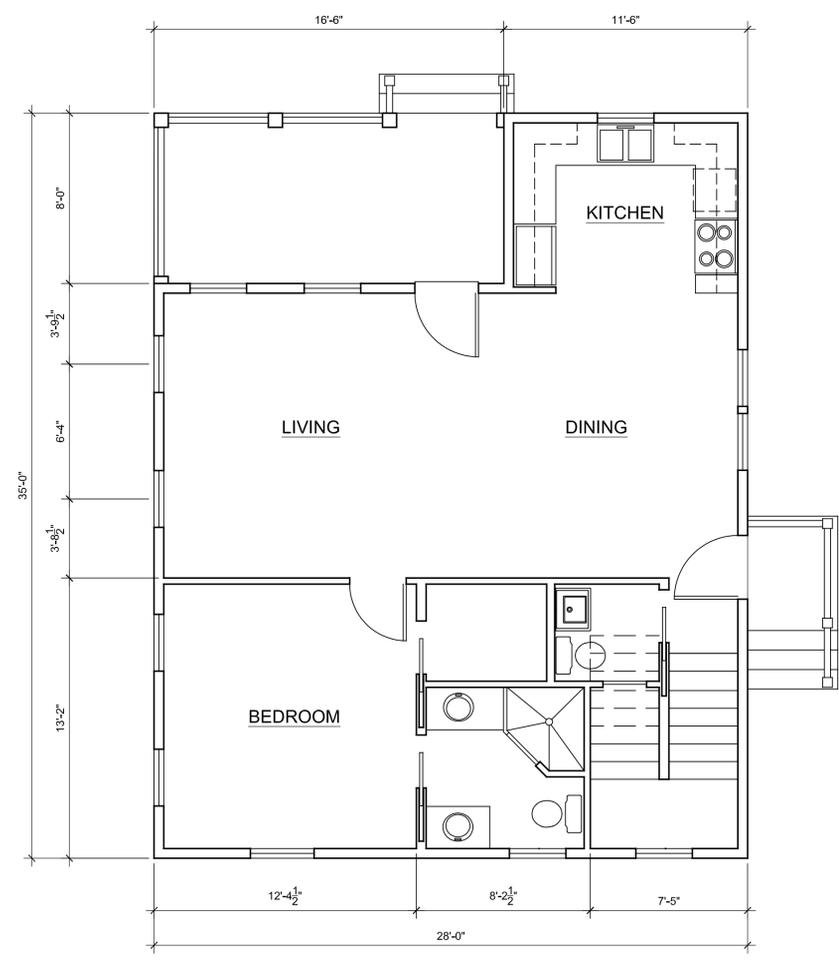

1 FIRST FLOOR
A102 SCALE: 1/4" = 1'-0"

RELEASED FOR CONSTRUCTION
 NOT FOR CONSTRUCTION

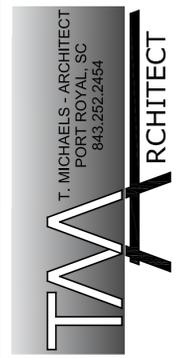

**NEW RESIDENCE:
CHURCH AND DUKE
BEAUFORT, SOUTH CAROLINA**

No.	Issue / Revision Description	Date
HRB SUBMITTAL		06.27.16

Sheet Title
PLANS

Drawn By: T. Michaels
Chk'd By: T. Michaels
Project ID: 16028

Sheet No.
A102



4 EAST ELEVATION
A201 SCALE: 1/4" = 1'-0"




3 SOUTH ELEVATION
A201 SCALE: 1/4" = 1'-0"



2 WEST ELEVATION - CHURCH STREET
A201 SCALE: 1/4" = 1'-0"



3 NORTH ELEVATION
A201 SCALE: 1/4" = 1'-0"

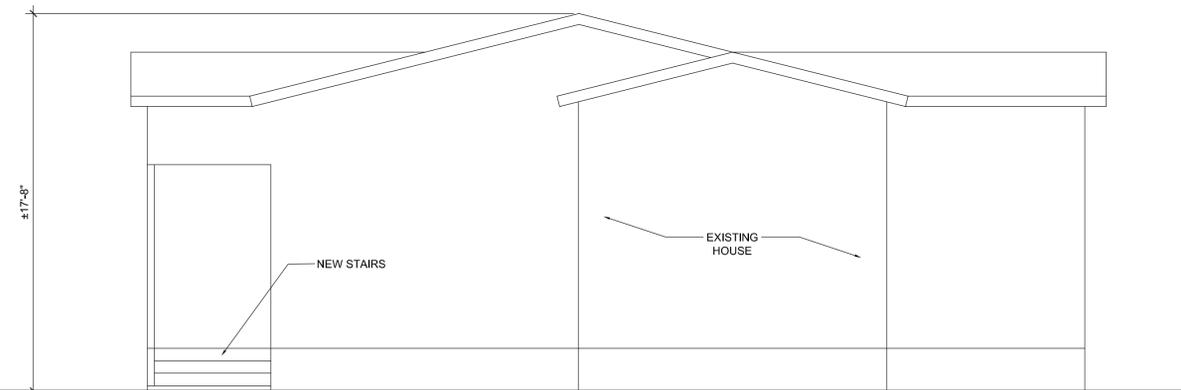

RELEASED FOR CONSTRUCTION
 NOT FOR CONSTRUCTION



T. MICHAELS - ARCHITECT
PORT ROYAL, SC
843.252.2454

NEW RESIDENCE:
CHURCH AND DUKE
BEAUFORT, SOUTH CAROLINA

No.	Issue / Revision Description	Date
HRB SUBMITTAL		06.27.16

Sheet Title
ELEVATIONS

Drawn By: T. Michaels
Chk'd By: T. Michaels
Project ID: 16028

Sheet No.
A201