



NUMBER	NAME	FLOOR	BASE	WALLS	PAINT FIN.	CEILING	CEILING HT.	NOTES
411	CORRIDOR	VCT	VL	ARGB NOTE (12)	INT. 9.2A	SAT	9'-4"	
412	CORR.	VCT	VL	ARGB NOTE (12)	INT. 9.2A	SAT	9'-4"	
413	TR. SGT.	GPT 2	VL	GB	INT. 9.2A	SAT	9'-4"	
414	REC. CLERK	GPT 2	VL	GB	INT. 9.2A	SAT	9'-4"	
415	TRAINING ROOM	GPT 2	VL	GB	INT. 9.2A	SAT	9'-4"	
416	STORAGE	GPT 2	VL	GB	INT. 9.2A	SAT	9'-4"	
417	KITCHEN	VCT	VL	GB	INT. 9.2A	SAT	9'-4"	
418	CORRIDOR	VCT	VL	ARGB NOTE (12)	INT. 9.2A	SAT	9'-4"	
420	CORRIDOR	VCT	VL	ARGB NOTE (12)	INT. 9.2A	SAT	9'-4"	
422	MENS LOCKER	CT	CT	ARGB/CT NOTE (11)	INT. 9.2A	SAT	9'-4"	
423	MENS RR	VCT	VL	GB	INT. 9.2A	GB	9'-0"	
424	MENS LOCKER	CT	CT	ARGB/CT NOTE (11)	INT. 9.2A	GB	9'-0"	
426	SHOWER	GPT 2	VL	GB	INT. 9.2A	SAT	9'-4"	
428	STYVEN	VCT	VL	GB	INT. 9.2A	SAT	9'-4"	
429	OFFICE	VCT	VL	GB	INT. 9.2A	SAT	9'-4"	
431	VESTIBULE	VCT	VL	ARGB NOTE (12)	INT. 9.2A	SAT	9'-4"	
432	TVC. OFF.	VCT	VL	GB	INT. 9.2A	SAT	9'-4"	
433	INV.	GPT 2	VL	GB	INT. 9.2A	SAT	9'-4"	

NUMBER	NAME	FLOOR	BASE	WALLS	PAINT FIN.	CEILING	CEILING HT.	NOTES
434	INV.	GPT 2	VL	GB	INT. 9.2A	SAT	9'-4"	
435	INV.	GPT 2	VL	GB	INT. 9.2A	SAT	9'-4"	
436	INV.	GPT 2	VL	GB	INT. 9.2A	SAT	9'-4"	
437	LEASE SPACE	CONCRETE	NONE	NO FIN.	EXP.	N/A		
438	CORRIDOR	CONCRETE	NONE	ARGB NOTE (12)	INT. 9.2A	EXP.	N/A	
439	LEASE SPACE	CONCRETE	NONE	NO FIN.	EXP.	N/A		
440	EVIDENCE STORAGE	VCT	VL	ARGB/SECURITY MESH	INT. 9.2A	SAT	9'-4"	

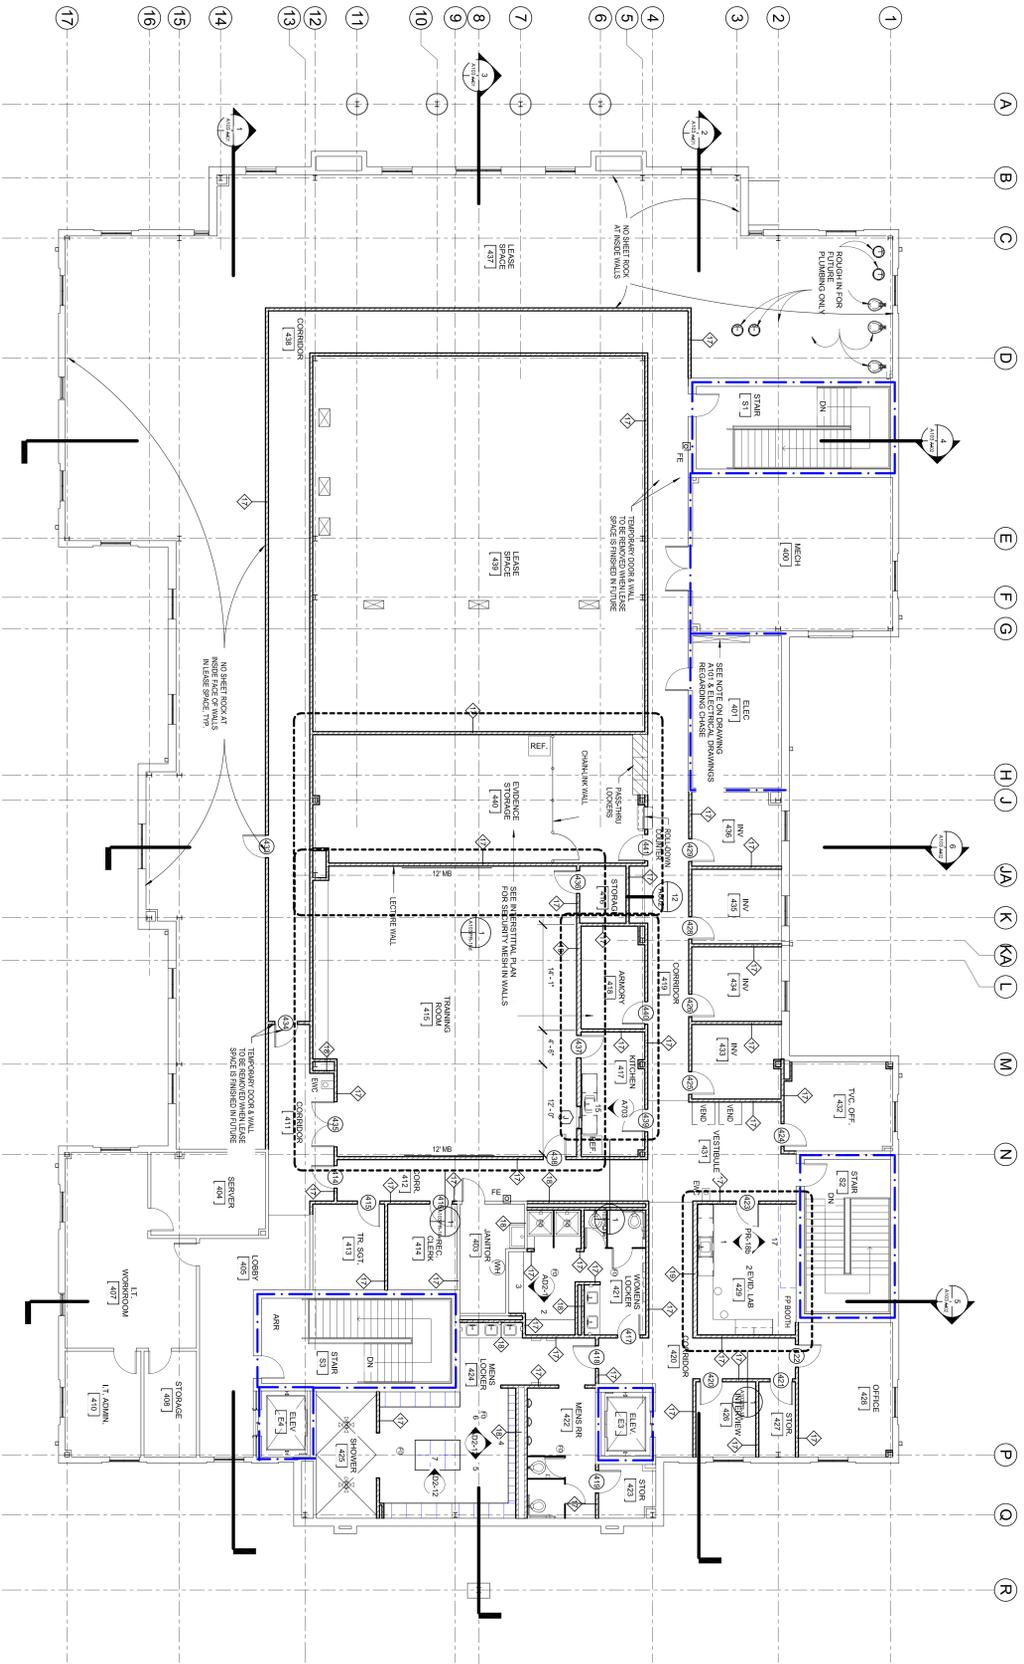

1 SECOND FLOOR PLAN POLICE ALTERNATE
SCALE: 1/8" = 1'-0"

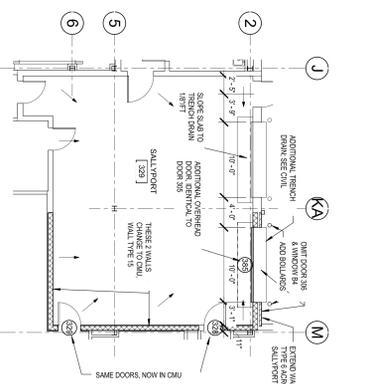

2 SALLYPORT 329 PLAN ALTERNATE
SCALE: 1/8" = 1'-0"



FINISH SCHEDULE NOTES

1. WHERE DIFFERENT MATERIALS SUCH AS CONCRETE BLOCK TO GYPSUM BOARD TO CEILING OR TILE TO SHEET ROUGH SHALL BE PROVIDED A MINIMUM 1/2" GAP TO ALLOW FOR TOLERANCES. FINISH SHALL BE PROVIDED A MINIMUM 1/2" GAP TO ALLOW FOR TOLERANCES. FINISH SHALL BE PROVIDED A MINIMUM 1/2" GAP TO ALLOW FOR TOLERANCES.
2. ALL GYPSUM BOARD CEILING SHALL RECEIVE FLAT WHITE EMT FINISH.
3. REFER TO CEILING AND WALLWORK CLEAN TONES AND DETAILS FOR FINISHES REQUIRED.
4. ALL CUSTOM WOOD DOORS SHALL RECEIVE FINISH IN ACCORDANCE WITH FINISH SCHEDULE & DETAILS. SUBMIT SAMPLES PRIOR TO RECEIVING WORK.
5. ALL FINISHES SHALL BE SUBMITTED TO THE ARCHITECT FOR APPROVAL.
6. ALL FINISHES SHALL BE SUBMITTED TO THE ARCHITECT FOR APPROVAL.
7. TYPICAL WOOD BASE SHALL BE SUTTON OAK FOR NATURAL FINISH EXCEPT WHERE OTHER PROFILES ARE INDICATED.
8. WHERE NOTED ON THE FINISH SCHEDULE, PROVIDE A CLEAR FINISHING SCHEDULE FOR CONCRETE FLOORS. SUBMIT MANUF. PRODUCT INFORMATION TO THE ARCHITECT FOR APPROVAL.
9. WHERE NOTED ON THE FINISH SCHEDULE, PROVIDE A CLEAR FINISHING SCHEDULE FOR CONCRETE FLOORS. SUBMIT MANUF. PRODUCT INFORMATION TO THE ARCHITECT FOR APPROVAL.
10. WHERE FINISHES EXPOSED STRUCTURE (EX) IS INDICATED AS THE CEILING, NO FINISH IS REQUIRED UNLESS NOTED OTHERWISE. SUBMIT FINISHING SCHEDULE TO THE ARCHITECT FOR APPROVAL.
11. WHERE FINISHES EXPOSED STRUCTURE (EX) IS INDICATED AS THE CEILING, NO FINISH IS REQUIRED UNLESS NOTED OTHERWISE. SUBMIT FINISHING SCHEDULE TO THE ARCHITECT FOR APPROVAL.
12. WHERE NOTED 'VGR' ON FINISH SCHEDULE, PROVIDE ABBREVIATED FINISH SCHEDULE FOR GYPSUM BOARD I.E. TYPICALLY TO WALLS INDICATED.

GENERAL NOTES

1. PRE-PAINTED PARTITIONS SHALL BE PERMANENTLY IDENTIFIED WITH A MARKING SYSTEM. THE MARKING SHALL BE AS FOLLOWS:
2. MARKING SHALL BE: PROJECT ALL OPENINGS
3. MARKING SHALL BE: PROJECT ALL OPENINGS
4. MARKING SHALL BE: PROJECT ALL OPENINGS
2. SMOKE SHALL BE PROVIDED BY ALLOWANCE. REFER ALSO TO SPECIFICATION SECTION 1340.
3. CONFORMANCE REQUIREMENTS FOR CHANGES AND OPENINGS WITH ALL 4. REFER TO DATE SCHEDULE (SHEET 4000) AND ROOM FINISH SCHEDULE NOTES FOR COMPLETION.
5. ALL WALLS AROUND JANITOR SPACES SHALL BE SEALED TIGHT TO DECK ABOVE OR PROVIDED WITH A SEALED GY. BOARD CEILING.

LEGEND

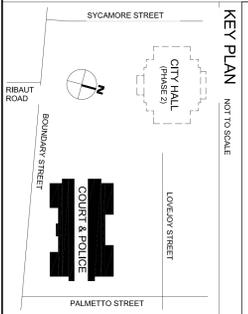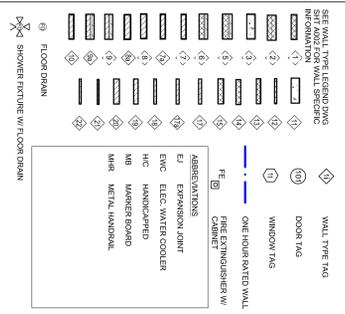

BEATSON T. MAJONICAL, CENTER
Courthouse & Police Building
 1901 Boundary Street
 Beaufort, SC 29902
 Project Number: 04122
 Checked By: C.M.L.
 Drawn By: BASKIN
 Date: 01-14-09
 Revision: 04-25-07
2ND FLOOR PLAN - ALTERNATE
A103

1417 Mingoos Creek Drive
 Suite 400
 Charleston, SC 29412
 PH: 843.762.2222
 Fax: 843.762.2300
 www.liddio.com